

WAP

GENERAL CONSTRUCTION NOTES

1. DO NOT SCALE DRAWINGS, WRITTEN DIMENSIONS GOVERN. IF CONFLICT OCCURS, CONSULT ARCHITECT.

2. ARCHITECTURAL CONSTRUCTION PLAN SUPERSEDES ALL OTHER PLANS.

3. PARTITIONS ARE DIMENSIONED FROM FINISHED FACE TO FINISHED FACE UNLESS

4. CONTRACTOR SHALL LAY OUT PARTITIONS FOR ARCHITECT'S REVIEW AND APPROVAL PRIOR TO INSTALLATION OF STUDS & GYP BD.

5. APPROVAL OF PARTITION LAYOUT DOES NOT RELEASE CONTRACTOR FROM MAINTAINING CRITICAL DIMENSIONS.

6. CONTRACTOR SHALL INSTALL BLOCKING, AS REQ'D, IN WALLS PRIOR TO

CLOSING IN. USE FIRE TREATED LUMBER.

LOW VOLT WIRE NOTES

WAP - WIRELESS ACCESS POINT.

- TEL/DATA - CAT 6 TO RESOURCE OFFICE.

- DATA - CAT 6 TO OFFICE.

LIGHTING NOTES


WIRED ON 2 CIRCUITS SWITCH IN OFFICE.


EXHAUST - PER HVAC NEEDED IN GROOMING.

LARGE DOG PLAY ROOM

FLOOR DRAIN (

LIGHTING - CLIENT WILL PROVIDE PLAN FROM SUPPLIER USING RCP.

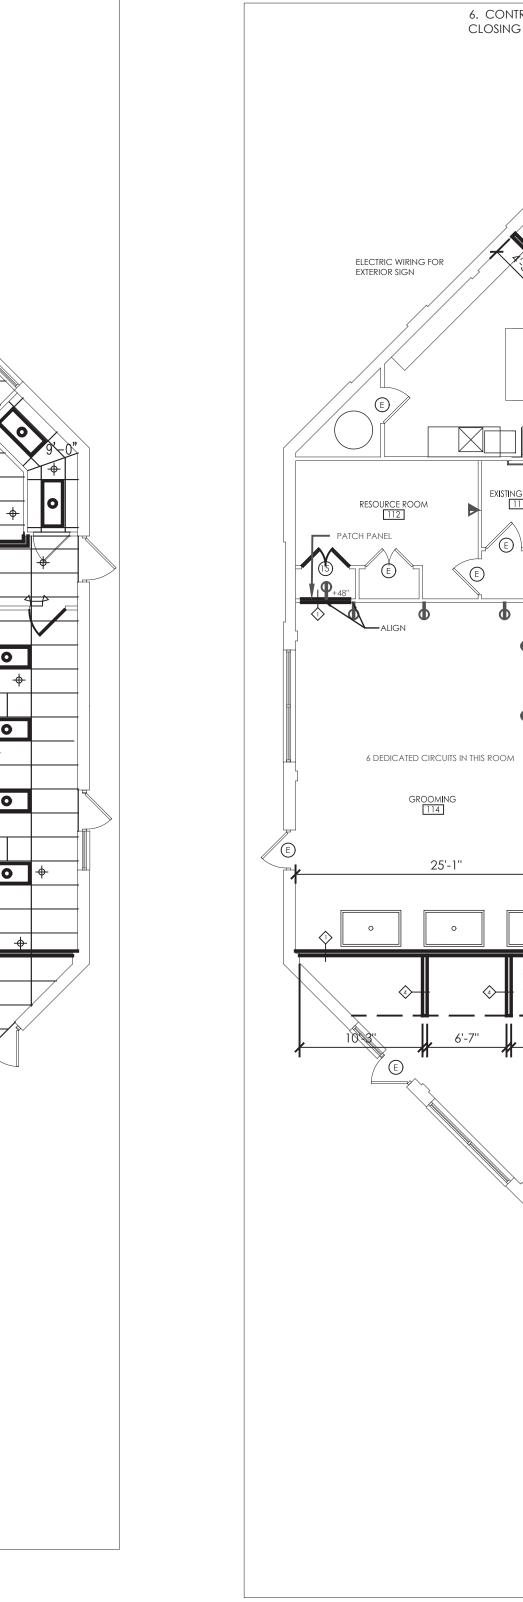

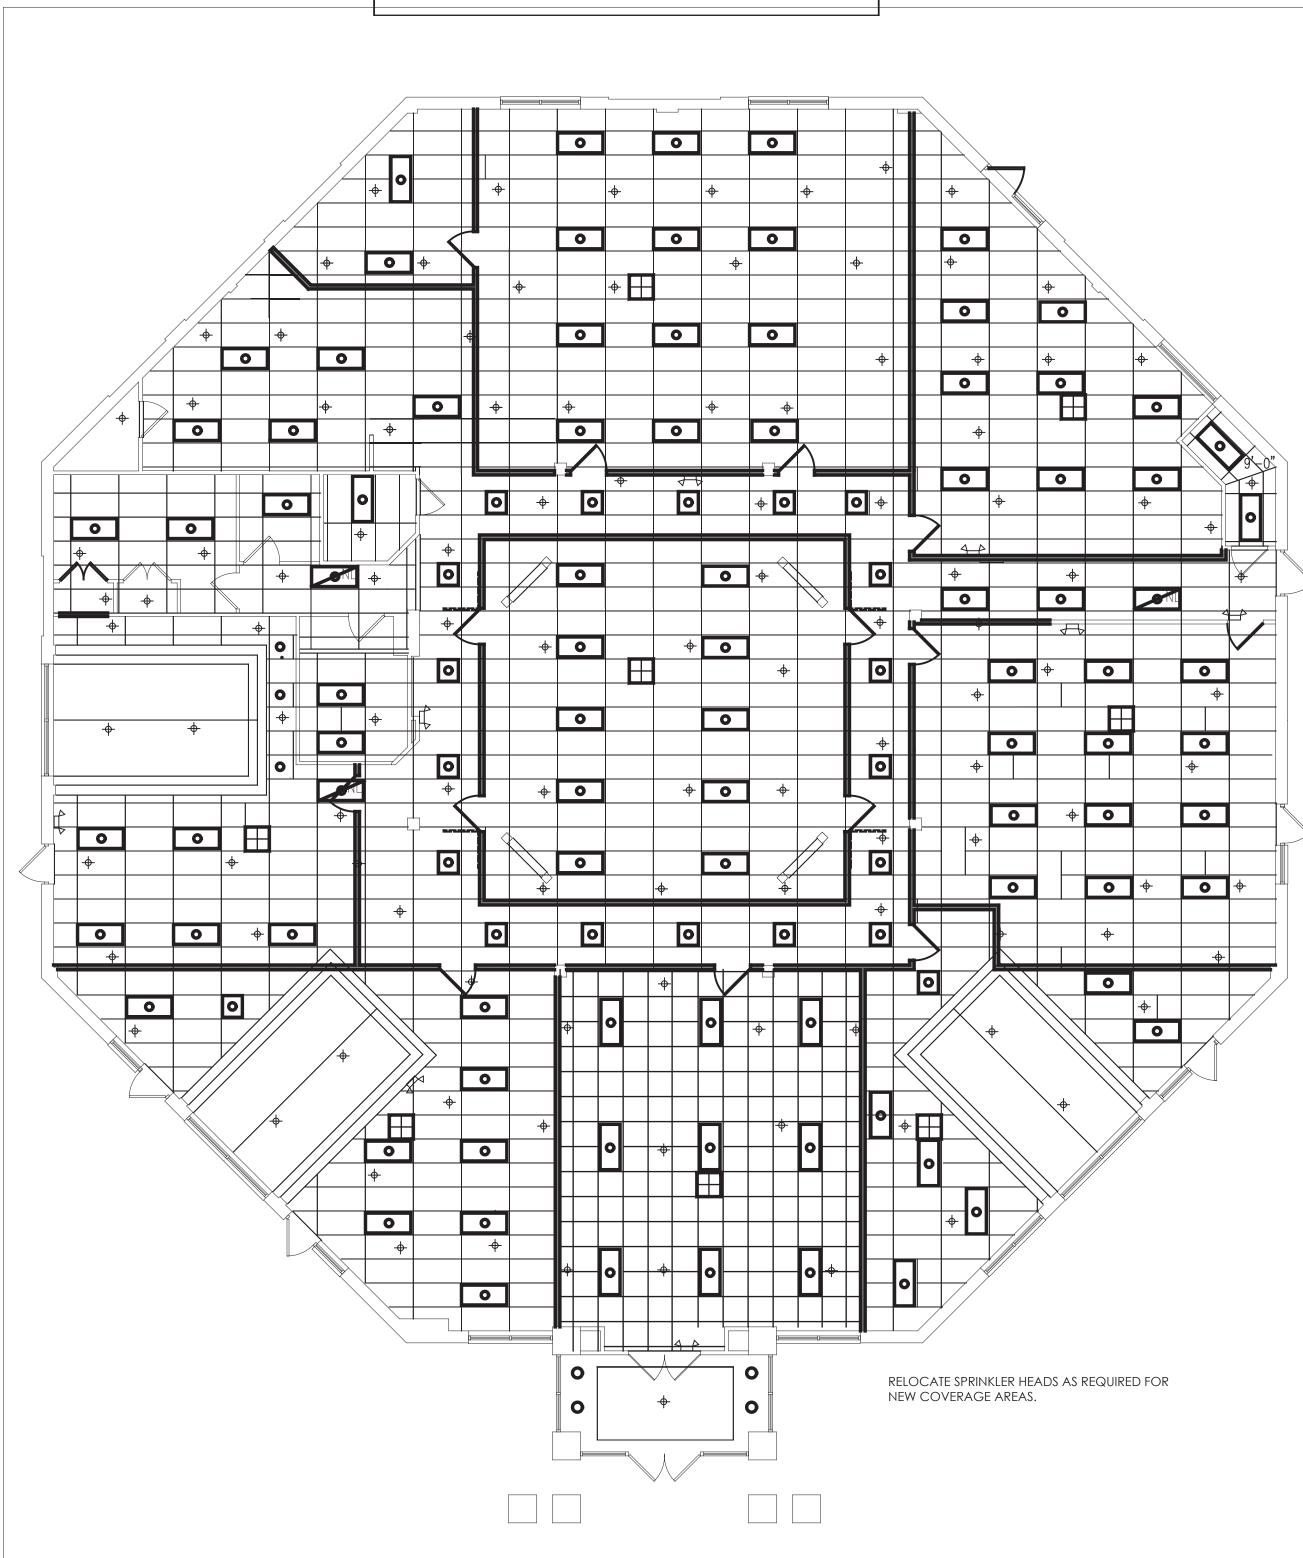

REFLECTED CEILING PLAN LEGEND

PAINT AND REPAIR GRID

2 x 4 AND 2X2 LED LIGHT FIXTURE

EMERGENCY LIGHTS

2X2 AIR SANITIZER ON ONE

CIRCUIT WITH A SWITCH IN THE

← 2' X ACT. CEILING SYSTEM

← MAIN TEE. TYPICAL

EXIT LIGHTS

COORDINATE CEILING FIXTURES WITH

MECHANICAL AND ELECTRICAL DRAWINGS

A5 REFLECTED CEILING PLAN A1.1 SCALE: 1/8" = 1'-0"

A1.1 SCALE: 1/8" = 1'-0"

A4 NEW WORK FLOOR PLAN

4 X 8 SOUND PANELS TECTUM PANELS PAINTED

F.R.P. 8'-0" A.F.F. IN HEIGHT WITH 1X4 PVC TRIM AT TOP.


F.R.P. 4'-0" A.F.F. IN HEIGHT WITH 1X4 PVC TRIM AT TOP.

WALL TILE TO BE DETERMINED

FLOORING

- TILE TBD
- 2 LVT TBD
- 3 REPLACE EXISTING ENTRANCE MATERIAL TBD
- (4) REMAINING TO BE LABELED EPOXY

KEY NOTED: COORDINATE WITH ARCHITECT AND FRANCHISEE FOR FINAL FINISH SELECTIONS.

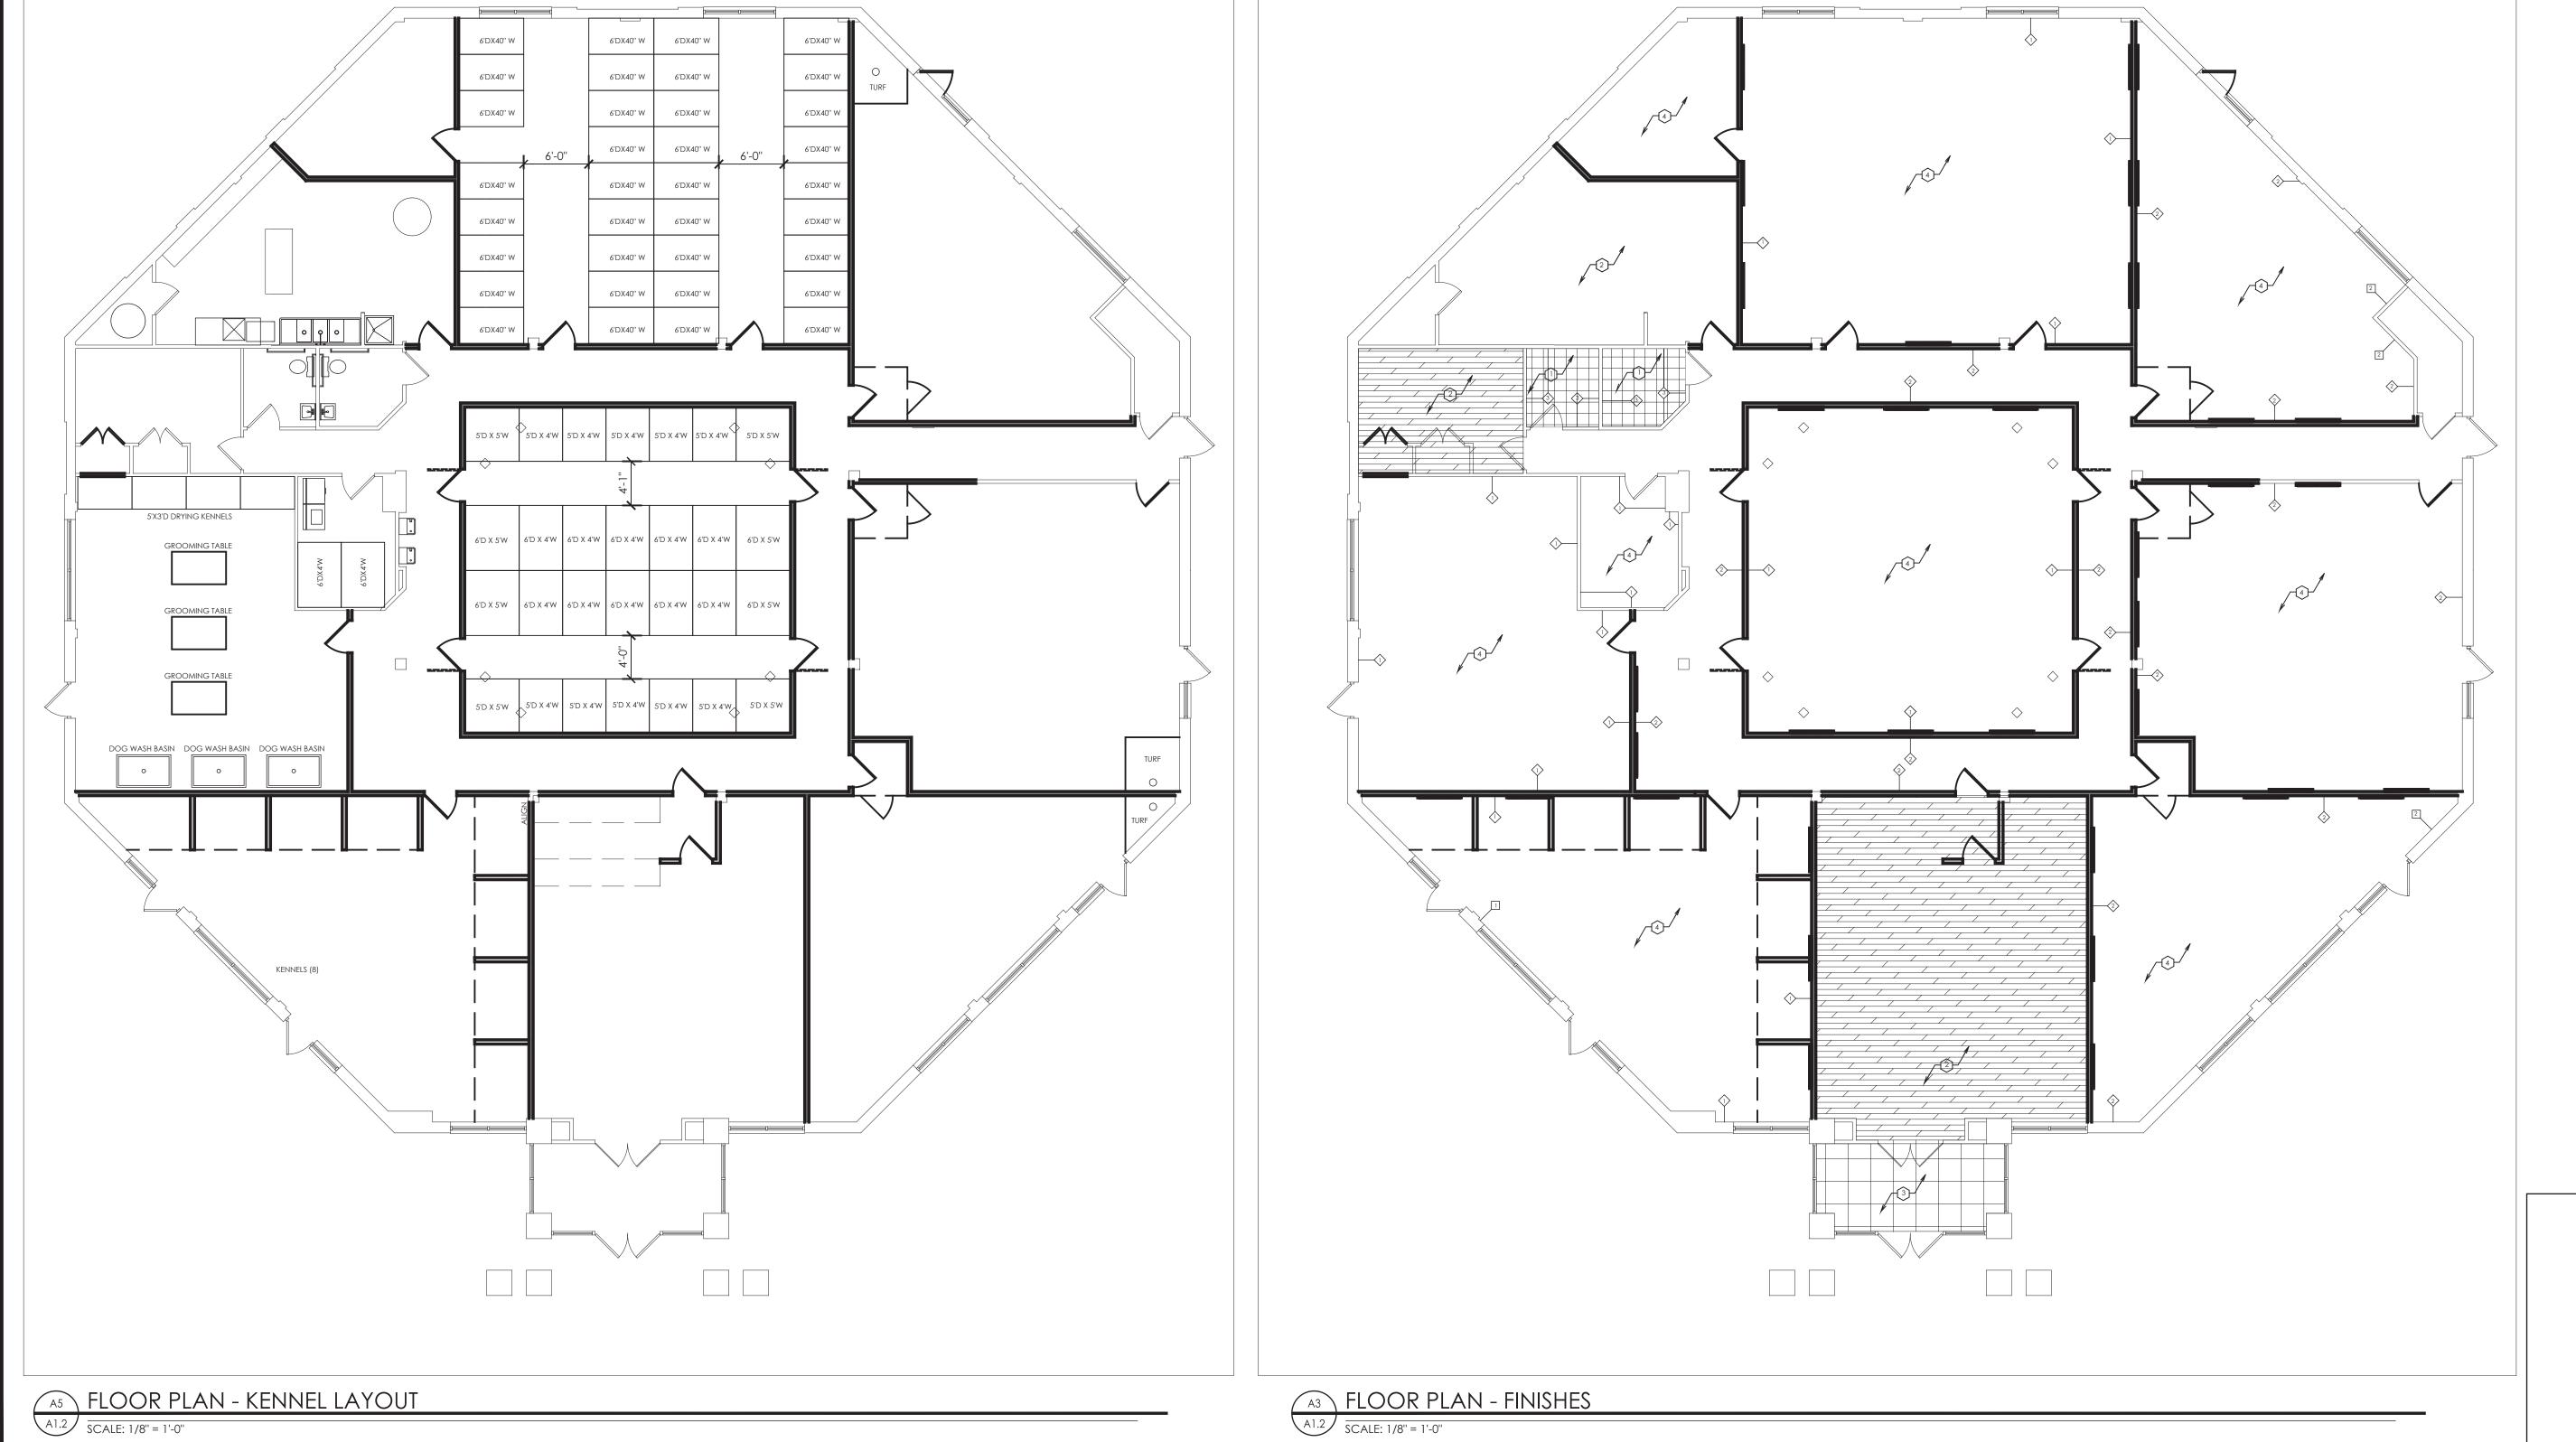


COPTRIGHT LOVELESS PORTER ARCHITECTS

THE USE OF THESE PLANS AND SPECIFICATIONS
SHALL BE RESTRICTED TO THE ORIGINAL SITE FOR
WHICH THEY WHEE PREPARED AND PUBLICATION
HHEREOF IS EXPRESSIV LIMITED TO SLICH USE.
REUSE REPRODUCTION OR PUBLICATION BY ANY
METHOD, IN WHOLE OR IN PART, IS PROHIBITED.

TITLE TO THE PLANS AND SPECIFICATIONS
CONTOCT WITH THESE PLANS AND SPECIFICATIONS
SHALL CONSTITUTE PRIMA AND SPECIFICATIONS
SHALL CONSTITUTE PRIMA FACIE ENDENCE OF THE
ACCEPTANCE OF THESE RESTRICTIONS.

TENANT LAYOUT FOR:
THE DOG STOP
6001 CENTREVILLE CREST LA

KENNEL & FINISH PLANS

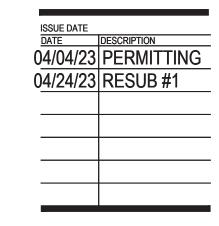



A1.2

2