


2 FRONT ELEVATION

NTS

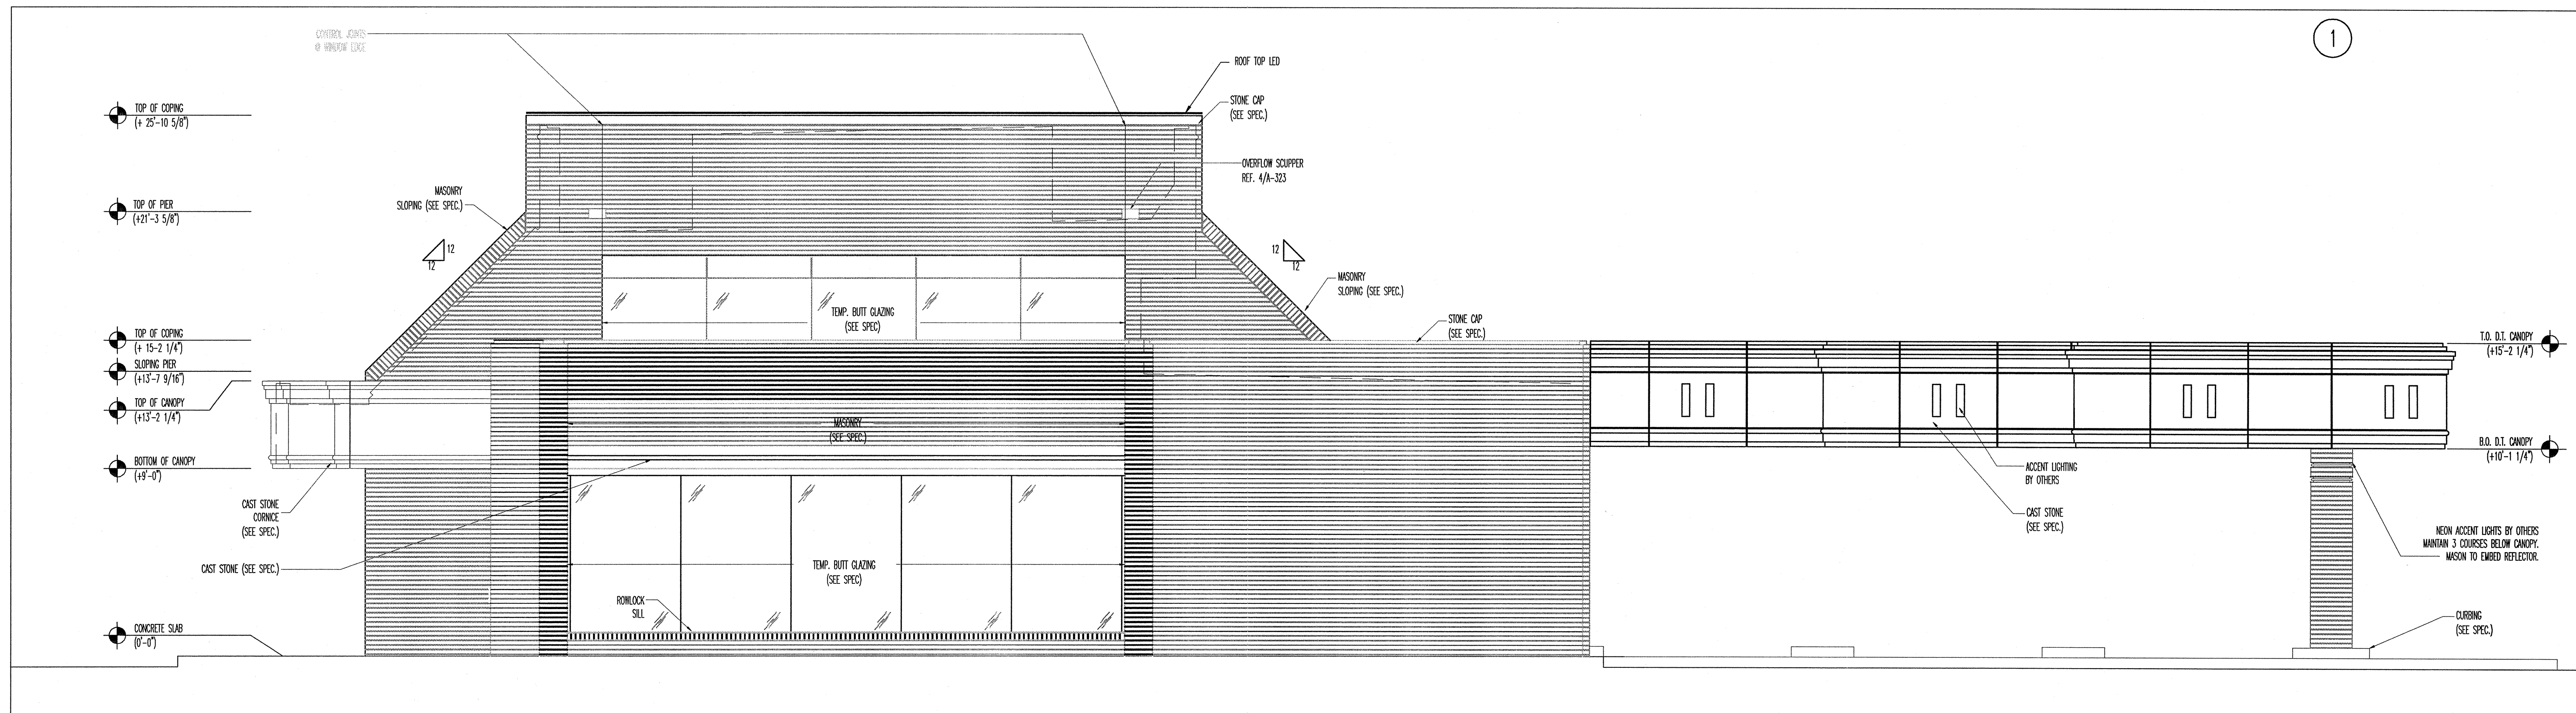

1 SIDE ELEVATION

1/4" = 1'-0"

THIS DRAWING IS SEALED FOR INFORMATION ONLY TO SHOW THE GENERAL ARCHITECTURAL INTENT AND CHARACTER OF THE PROPOSED BUILDING

INTERARCH

11000 Atrium Way, Suite 100,
Mt. Laurel, NJ 08054
856.439.9000
Fax: 856.439.9005

CO. PLAN #

DESIGN	REL	SURVEY	ALTA
DRAWN	IPD	DATE	JAN. 2, 2007
CHECKED	DHS	SCALE	AS SHOWN
SHEET	5 OF 6	FILE NO.	14785-1-0

Patton Harris Rust & Associates, pc
Engineers. Surveyors. Planners. Landscape Architects.

PHRA

14532 Lee Road
Chantilly, VA 20151-1679
T 703.449.6700
F 703.449.6714

TITLE

FRONT & SIDE ELEVATIONS

PROJECT

**SPECIAL EXCEPTION
COMMERCE BANK - CHANTILLY**

SULLY DISTRICT
FAIRFAX, VA

PROFESSIONAL SEAL

DAVID H. STEIGLER
No. 608
8/2/07
CERTIFIED LANDSCAPE ARCHITECT

NO.	DESCRIPTION	DATE	REV'S'D	REV'W'D	APRV'D	DATE
4	REVISED REAR PARKING LOT LAYOUT	8/03/07				
3	REVISED LAYOUT	6/11/07				
2	COUNTY COMMENTS & BUILDING SF	3/9/07				
1	ADD EVM SUMMARY	2/8/07				
REVISION						