


2 REAR ELEVATION

NTS

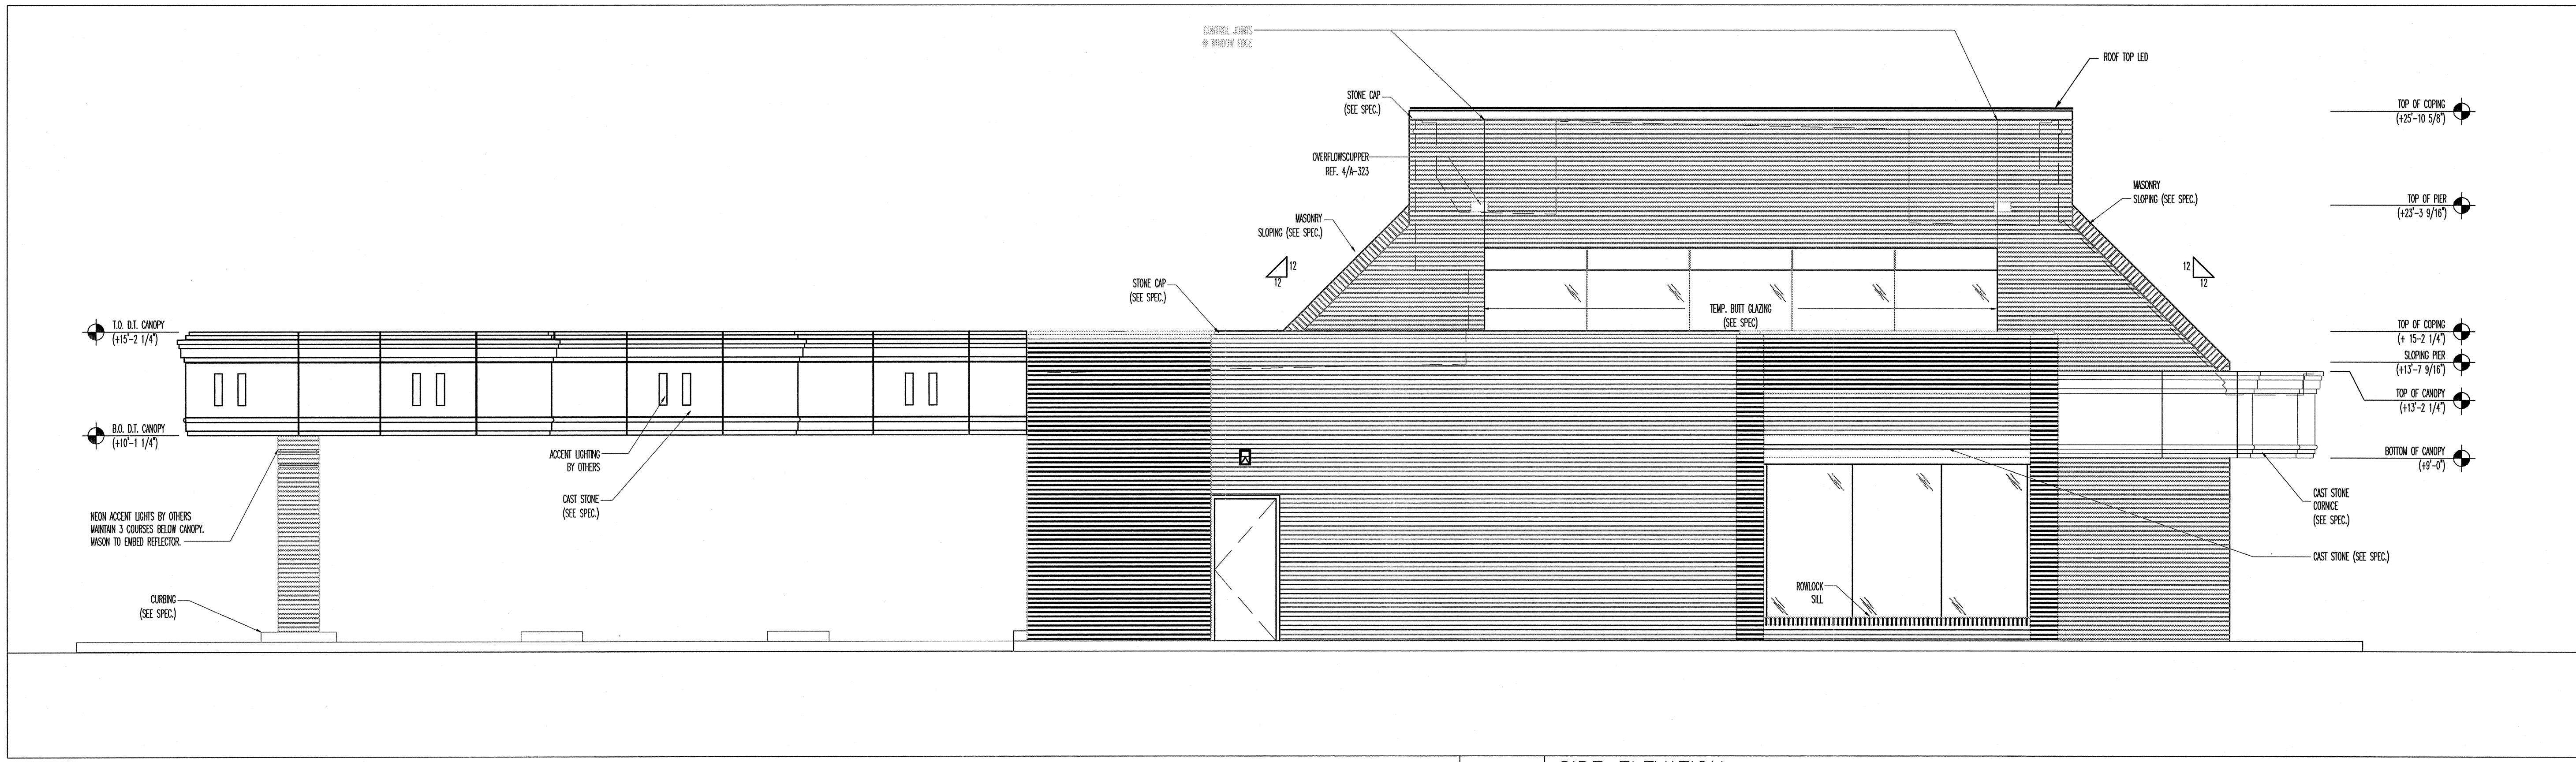

1 SIDE ELEVATION

1/4" = 1'-0"

THIS DRAWING IS SEALED FOR INFORMATION ONLY TO SHOW THE GENERAL ARCHITECTURAL INTENT AND CHARACTER OF THE PROPOSED BUILDING

INTERARCH
 11000 Atrium Way, Suite 100,
 Mt. Laurel, NJ 08054
 856.439.9000
 Fax: 856.439.9005

NO.	DESCRIPTION	DATE	REV'S'D	REW'D	APRV'D	DATE
4	REVISED REAR PARKING LOT LAYOUT	8/03/07				
3	REVISED LAYOUT	8/11/07				
2	COUNTY COMMENTS & BUILDING SF	3/9/07				
1	ADD EVM SUMMARY	2/8/07				
REVISION						



PROJECT
SPECIAL EXCEPTION
COMMERCE BANK - CHANTILLY
 SULLY DISTRICT
 FAIRFAX, VA

TITLE
REAR & SIDE ELEVATIONS

Patton Harris Rust & Associates, pc
 Engineers. Surveyors. Planners. Landscape Architects.

 14532 Lee Road
 Chantilly, VA 20151-1679
 T 703.449.6700
 F 703.449.6714

DESIGN	REL	SURVEY	ALTA
DRAWN	IPD	DATE	JAN. 2, 2007
CHECKED	DHS	SCALE	AS SHOWN
SHEET	6 OF 6	FILE NO.	14785-1-0

CO. PLAN #