

CONTEMPORARY OPTION

TRANSITIONAL OPTION



ROPE BRIDGE AND BOULDERS ON SCULPTED BERMS COVERED IN ARTIFICIAL SURFACING



UNIQUE PLAY STRUCTURES ON RUBBERIZED PLAY SURFACING





TENSILE SHADE STRUCTURE ON SPECIAL PAVING PLAZA PROVIDES AREA FOR GROUPS



CHUNKY NATURAL BENCHES




LINEAR PLANT BEDS LINE OPEN LAWN PANELS

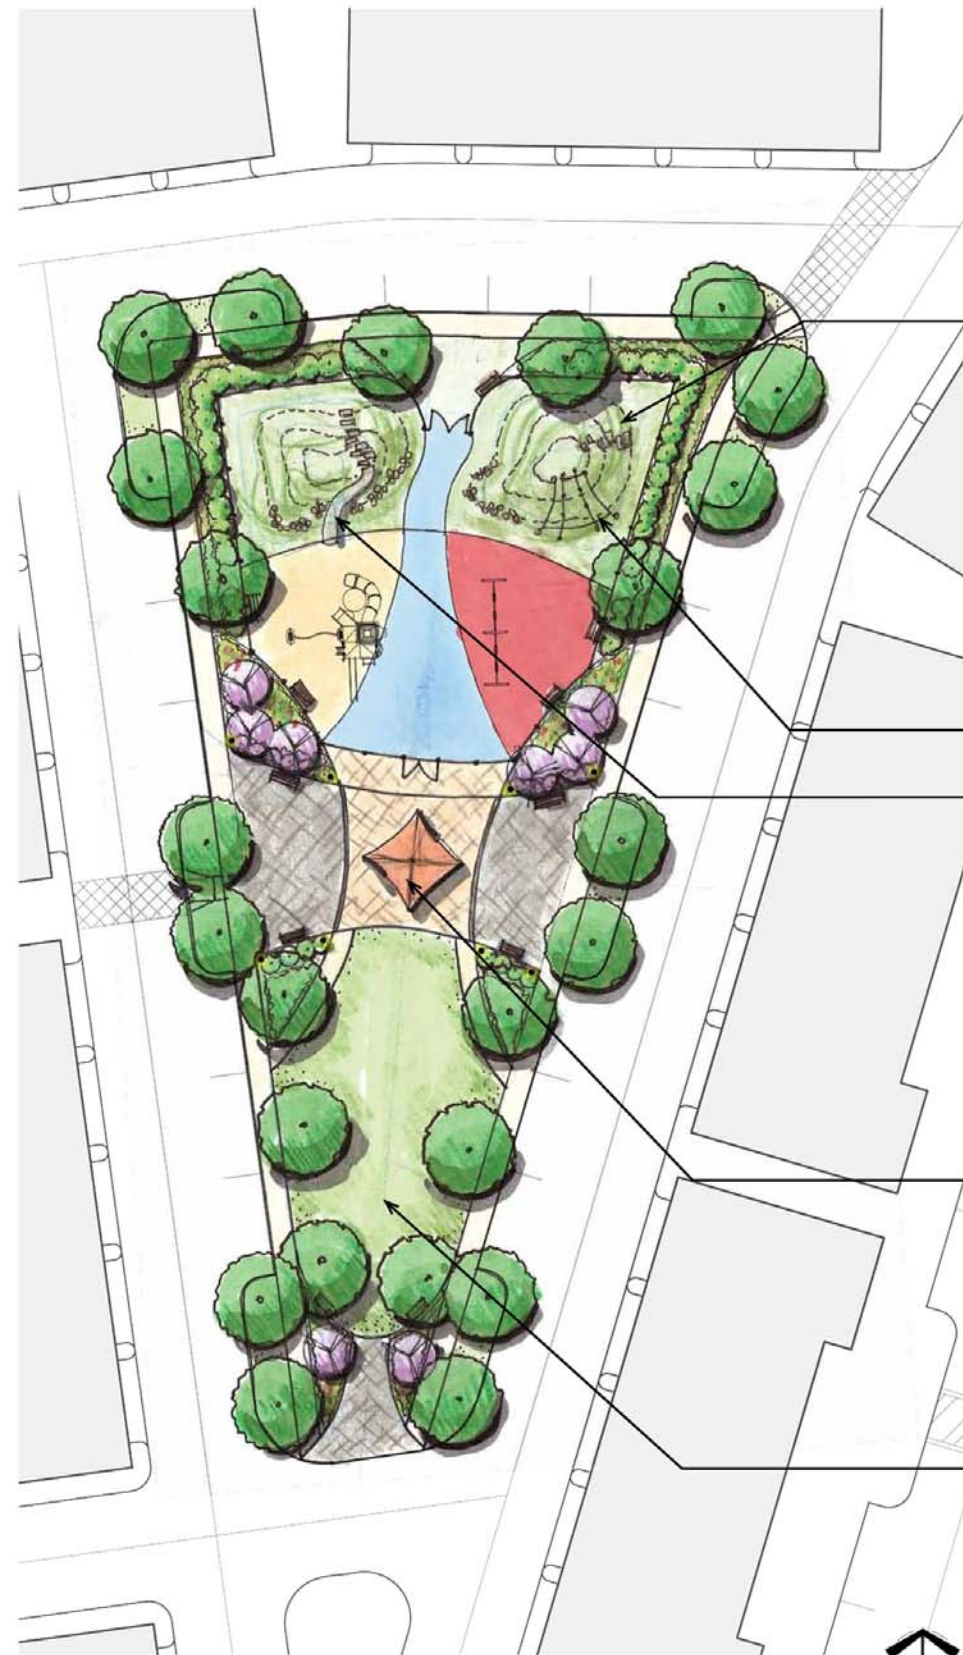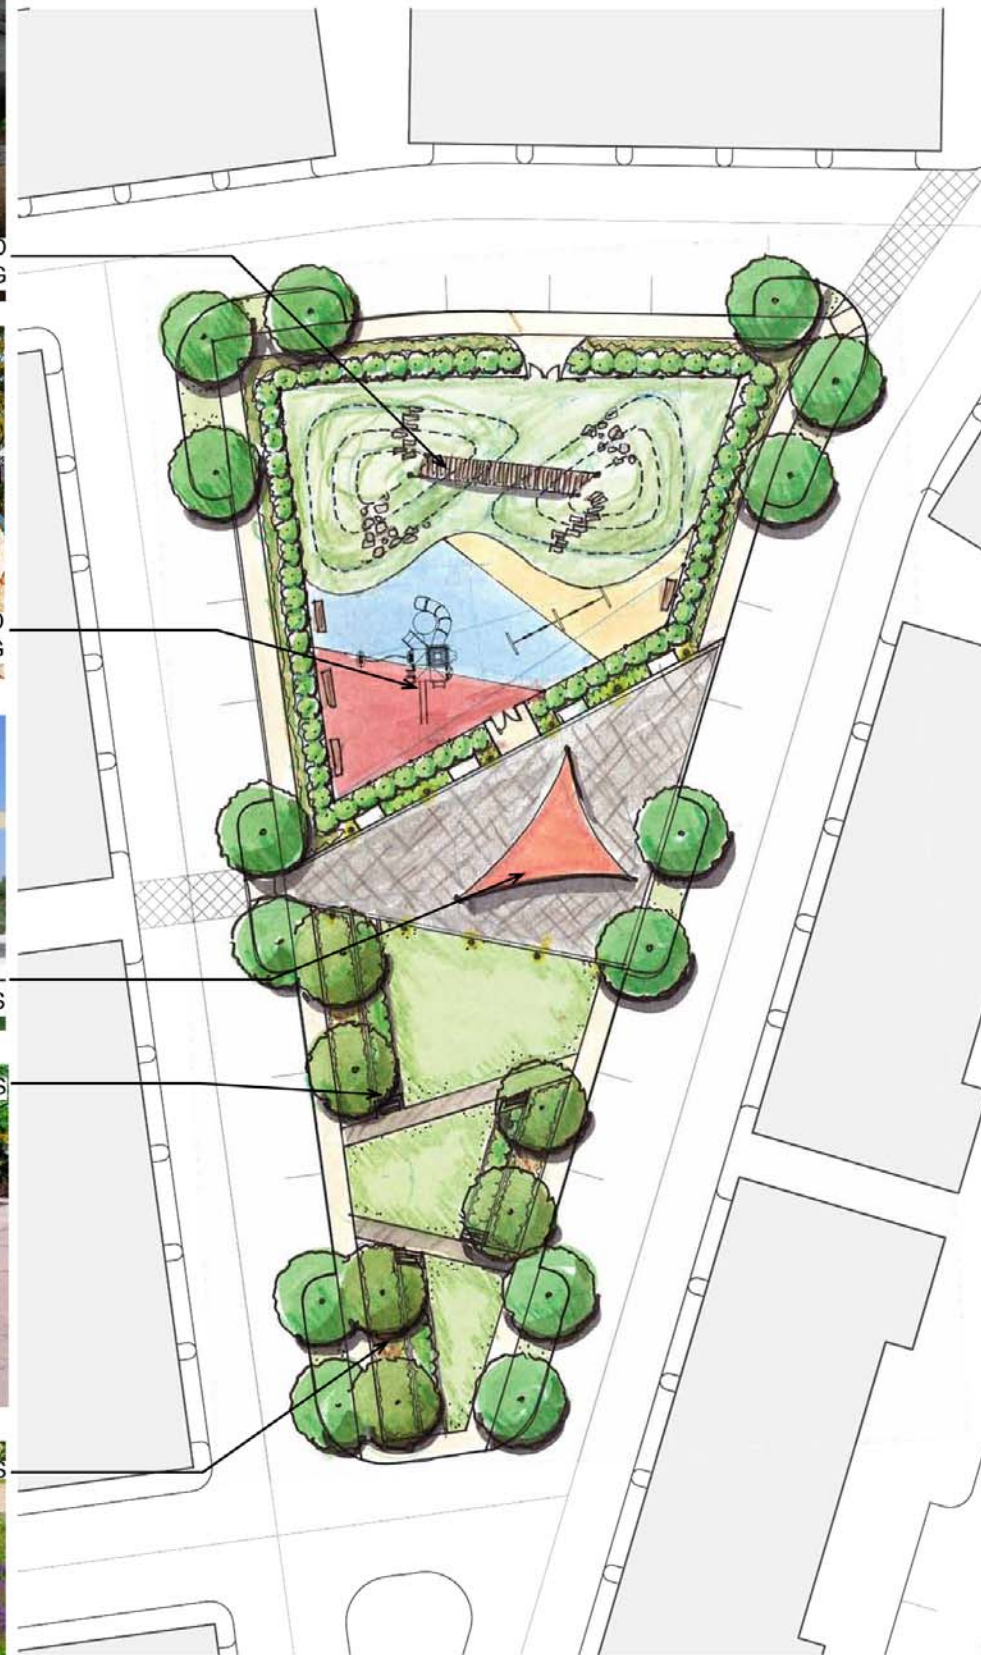

CLIMBING STUMPS ON BERMS COVERED IN ARTIFICIAL SURFACING



ROPE CLIMB UP BERM

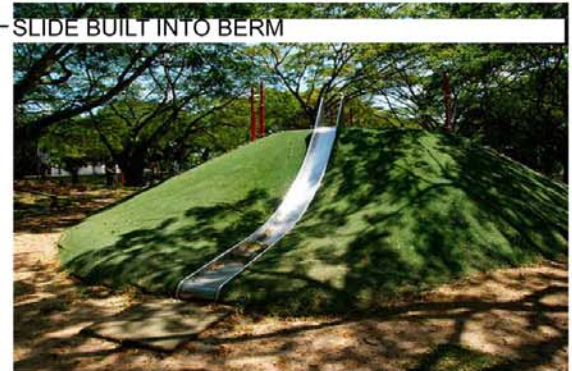

SLIDE BUILT INTO BERM



SHADE STRUCTURE ON SPECIAL PAVING PLAZA



LARGE LAWN AREA PROVIDES SPACE FOR PICNICS AND CREATIVE PLAY

