

**INOVA FAIR OAKS
 HOSPITAL CAMPUS
 GENERALIZED DEVELOPMENT
 PLAN AMENDMENT
 SPECIAL EXCEPTION AMENDMENT PLAT**


SULLY DISTRICT
 FAIRFAX COUNTY, VIRGINIA

SEAL



KEY PLAN


SCALE

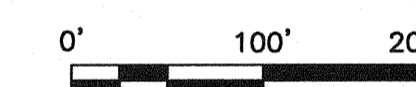

No.	DATE	BY	Description
REVISIONS			

DRAWN BY: JMC
 APPROVED BY: PGM
 CHECKED BY: PGM
 DATE: November 4, 2010

TITLE
**INOVA FAIR OAKS
 HOSPITAL CAMPUS
 GDPA / SEA**
 RZ 2010-SU-
 PCA 2000-SU-032-03
 SEA 84-C-076-09
 PROJECT NO.

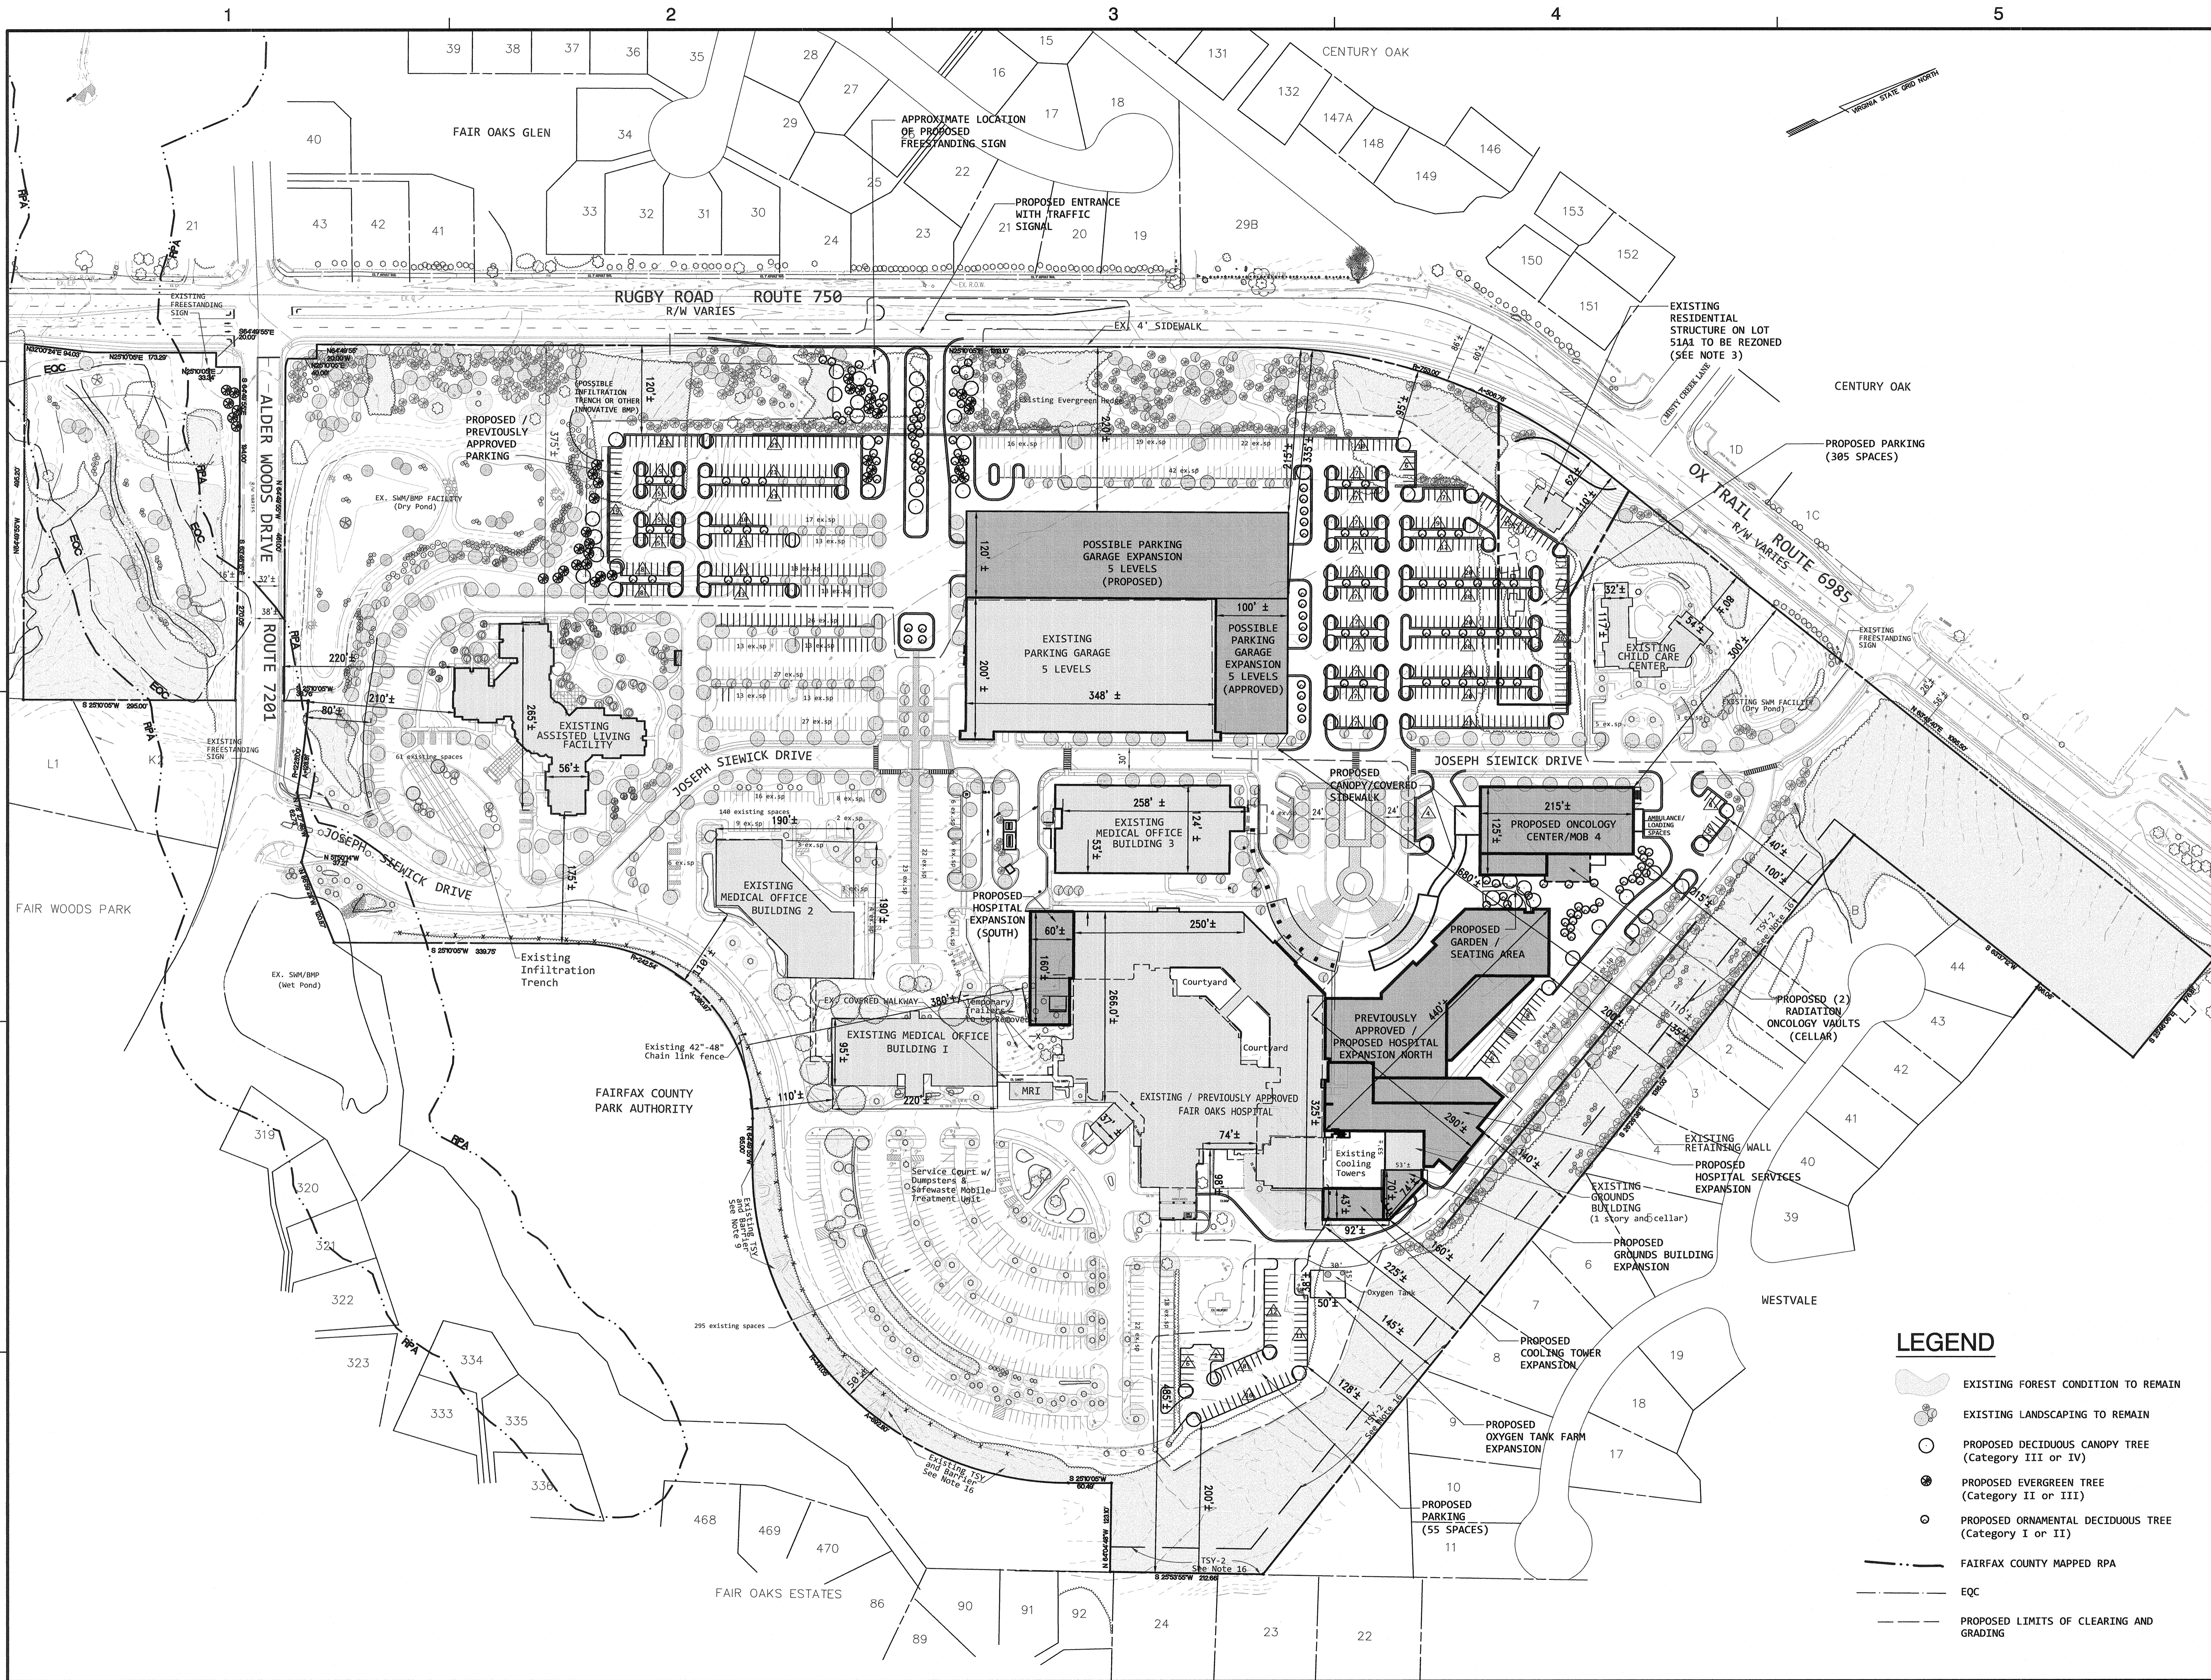

LEGEND

- EXISTING FOREST CONDITION TO REMAIN
- EXISTING LANDSCAPING TO REMAIN
- PROPOSED DECIDUOUS CANOPY TREE (Category III or IV)
- PROPOSED EVERGREEN TREE (Category II or III)
- PROPOSED ORNAMENTAL DECIDUOUS TREE (Category I or II)
- FAIRFAX COUNTY MAPPED RPA
- EOC
- PROPOSED LIMITS OF CLEARING AND GRADING